




1 FIRST FLOOR PLAN
SCALE: 1/8" = 1'-0"

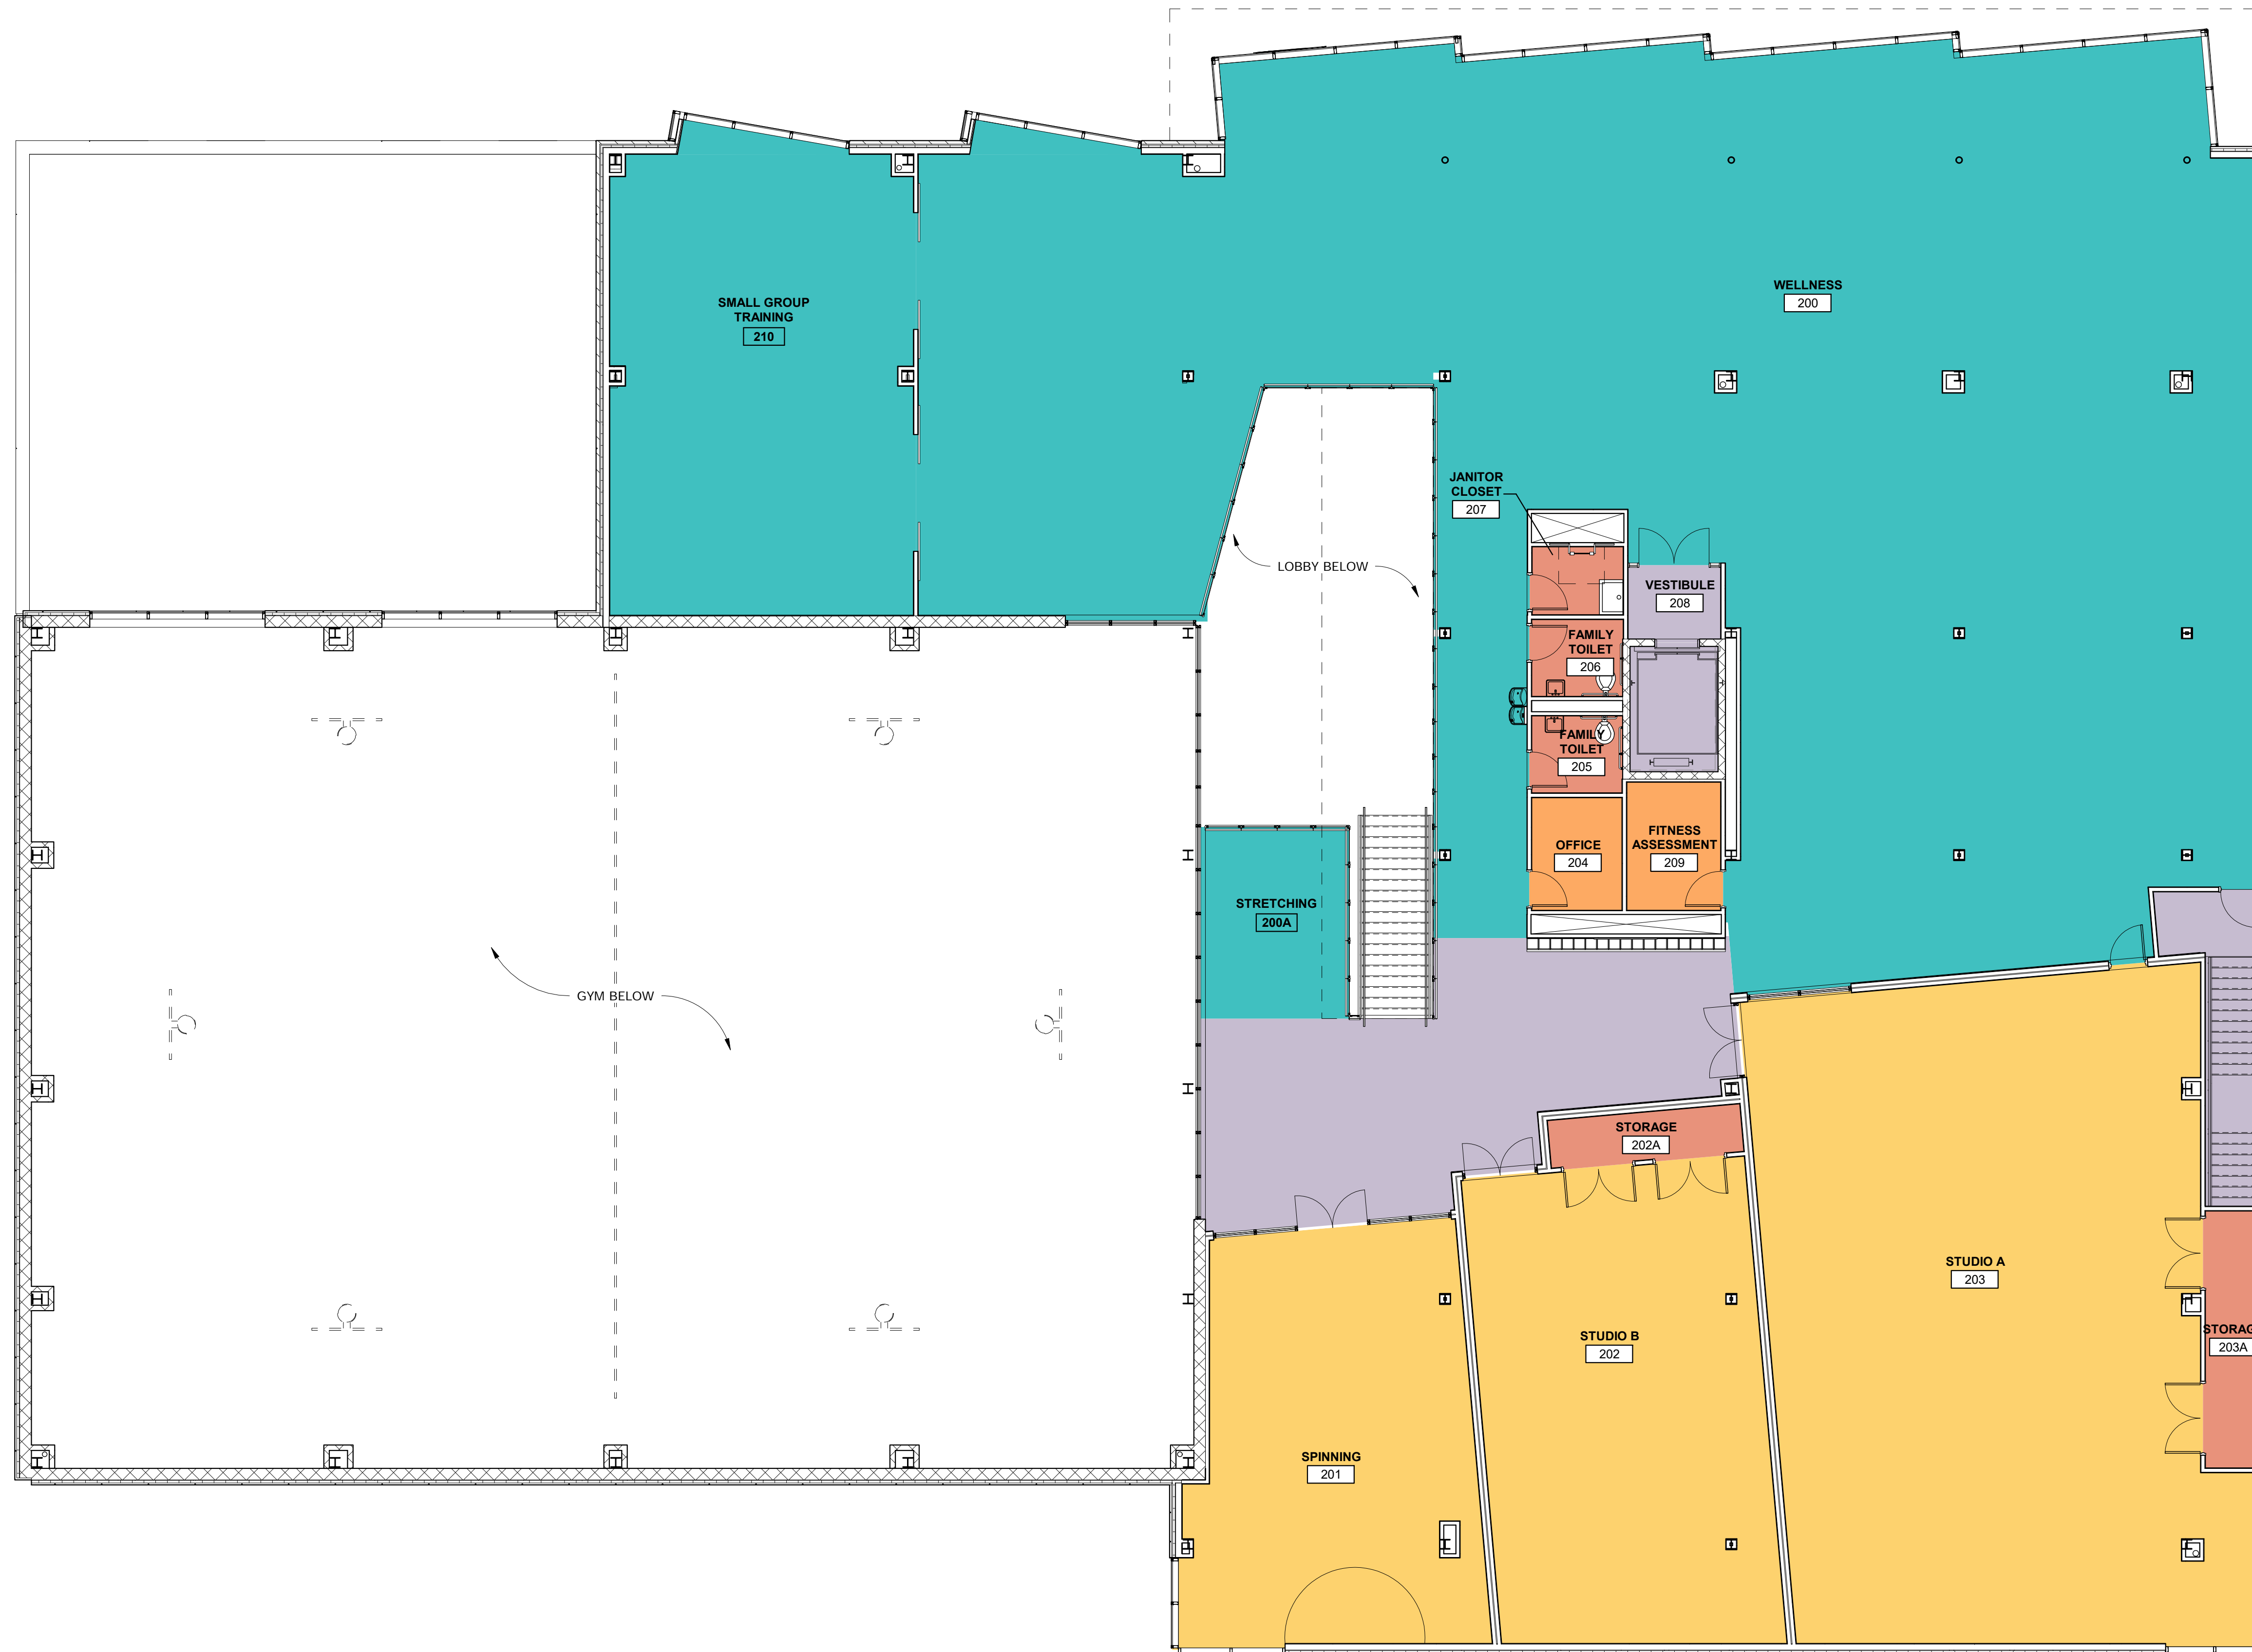

① SECOND FLOOR PLAN
SCALE: 1/8" = 1'-0"